


**FIGURE 3-5**

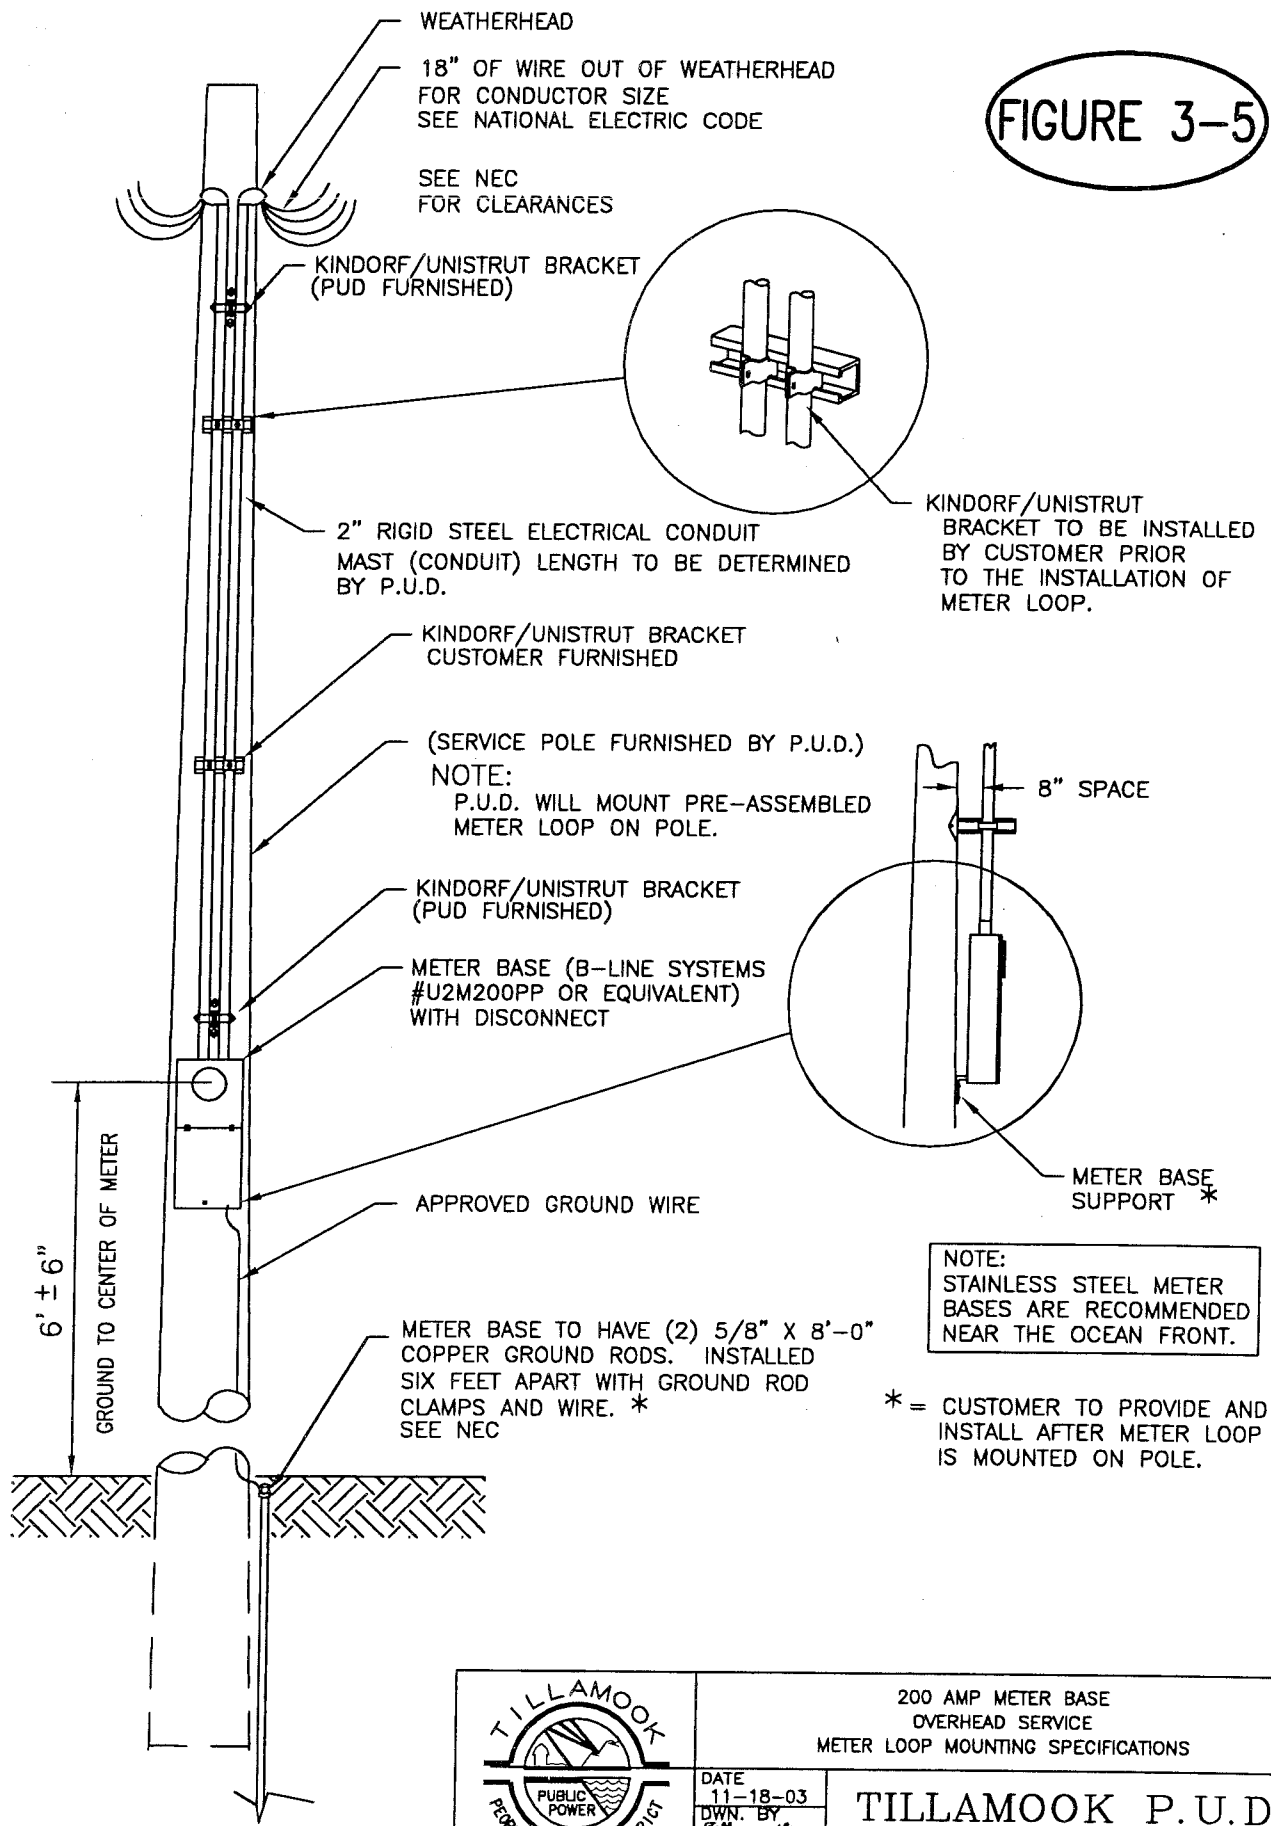

	200 AMP METER BASE OVERHEAD SERVICE METER LOOP MOUNTING SPECIFICATIONS	
	DATE 11-18-03 DWN. BY Tiffany Lima DWG NAME FIGURE3-5	TILLAMOOK P.U.D. OREGON 24 TILLAMOOK